


SHEET NOTES

1 WET SAND BLAST EXISTING EXPOSED STONE AND CONCRETE. SOME MINOR REPAIR OF MORTAR JOINTS REQUIRED. SEAL STONE AND CONCRETE WITH WATER REPELLENT. SEE SPECIFICATIONS ON SHEET A13.

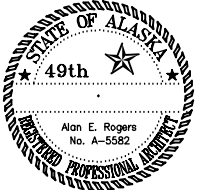

CBJ BLDG. Permit No. BLD2003-00762


CONSTRUCTION DOCUMENTS
Shrine of St. Therese
CHAPEL RENOVATION
 Catholic Diocese of Juneau
 419 6th Street
 Juneau, Alaska 99801

Number	Date	By	Description of Revisions


Sheet Title
BUILDING SECTION
EXTERIOR ELEVATIONS

Scale AS SHOWN (11 X 17 = HALF SCALE)
 Designed AER Drawn AER
 Date DEC. 15, 2003 Checked AER
 Approved By AER Job Number 0302


Sheet Number

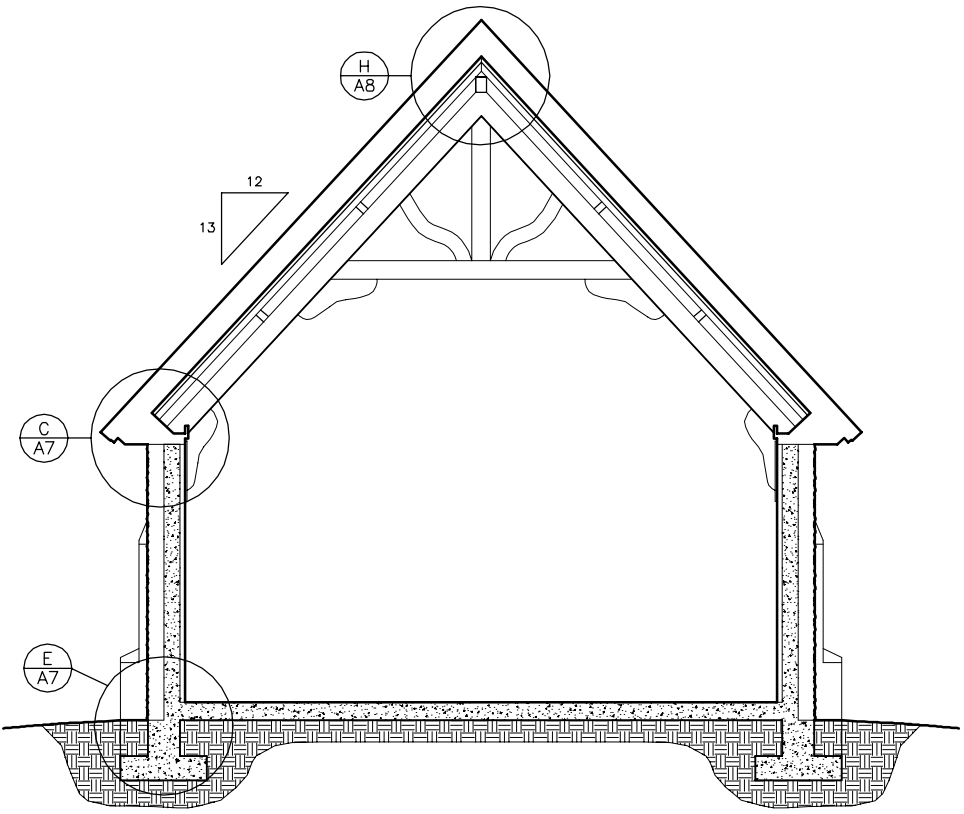

A BUILDING SECTION
 SCALE: 1/4" = 1'-0" D:\CAD\0302

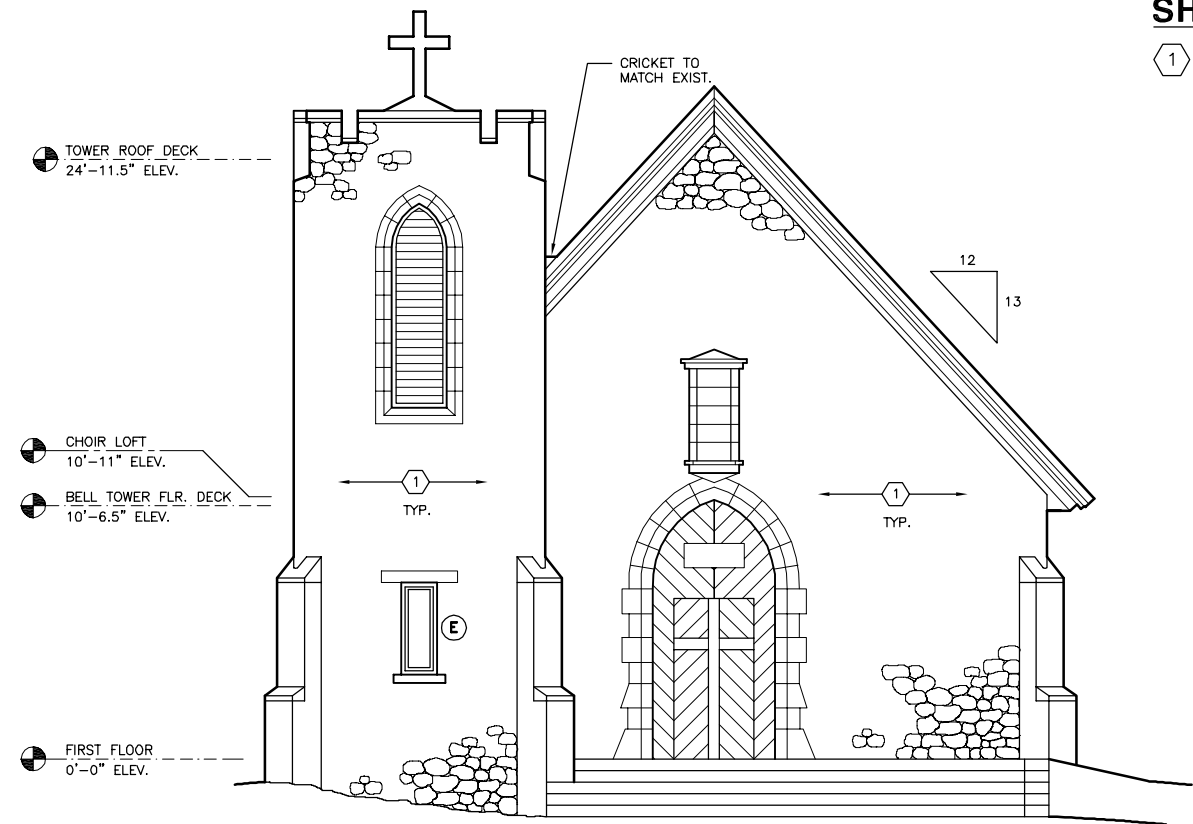

B SOUTH ELEVATION
 SCALE: 1/4" = 1'-0" D:\CAD\0302

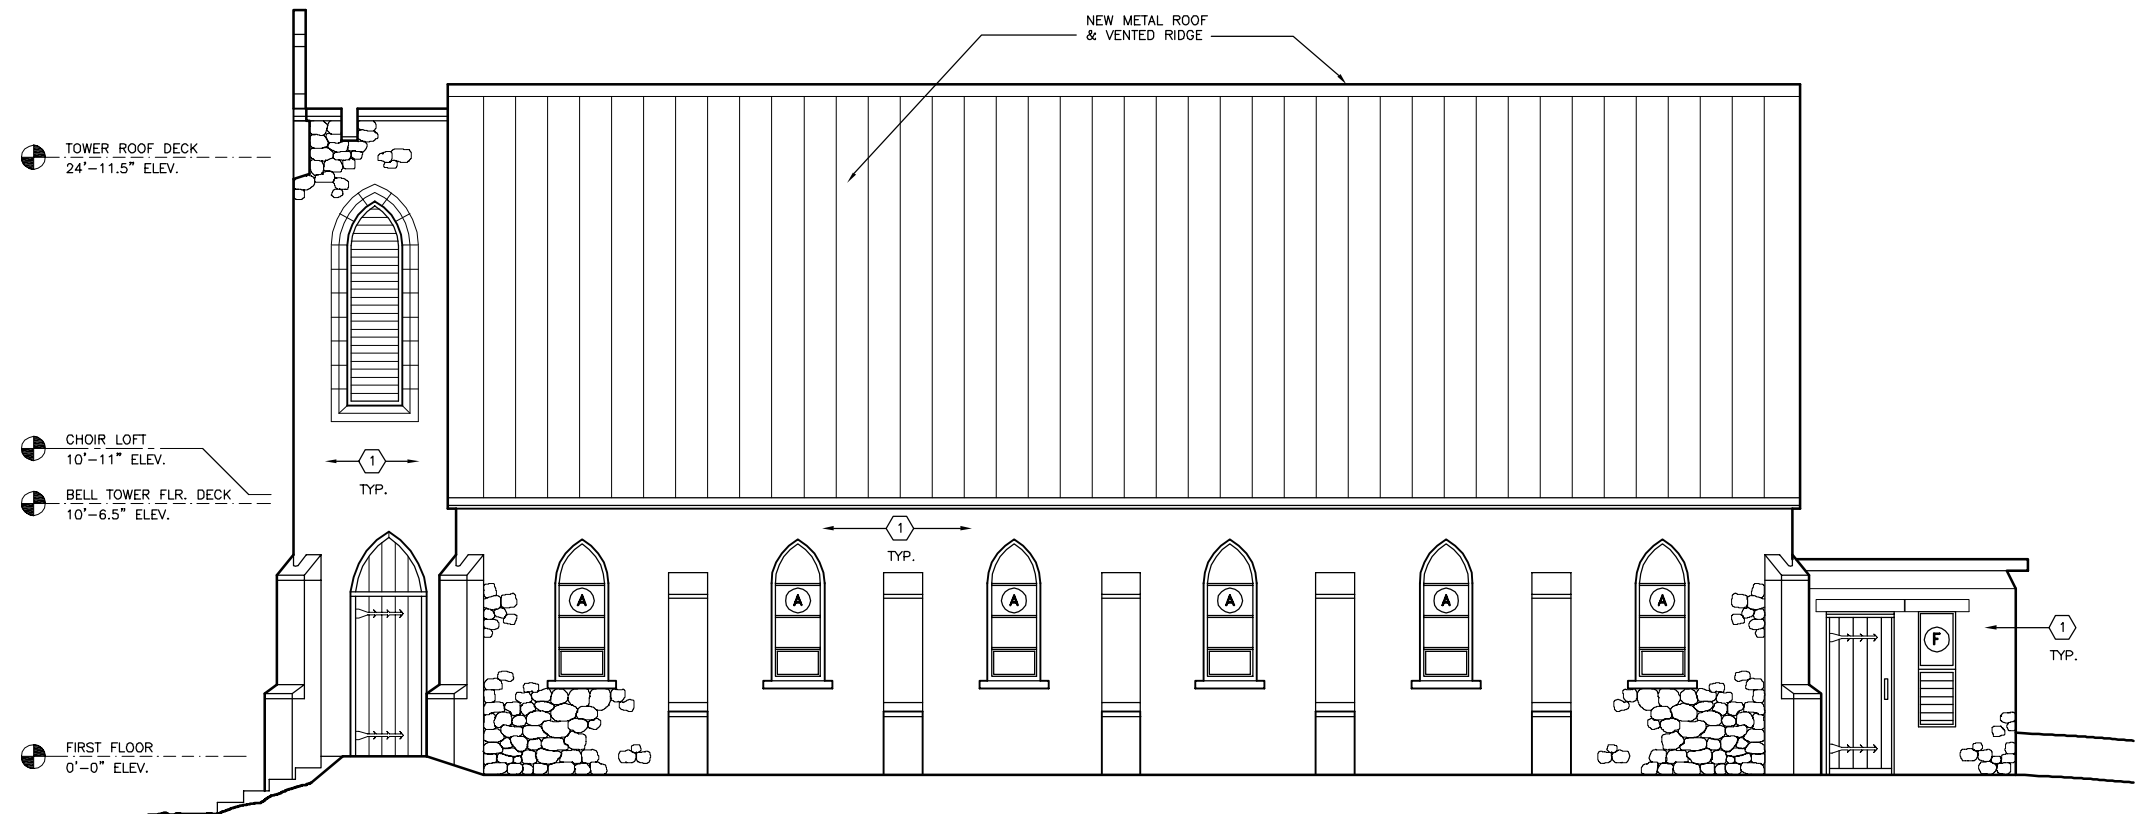

C EAST ELEVATION
 SCALE: 1/4" = 1'-0" D:\CAD\0302

